

OFFICE CONDO FOR LEASE 2,000+/- to 4,000+/- SF Available




8275 Dunwoody Place, Atlanta, GA 30350

OFFERING SUMMARY

Available SF: 2,000-4,000 SF
Lot Size: 0.14 Acres
Building Size: 6,027 SF
Zoning: OI

PROPERTY HIGHLIGHTS

- Great GA 400 Location
- Covenant to GA 400 & Roswell Rd
- Ample Parking
- Great Use for a Lawyer, Medical or Insurance Office

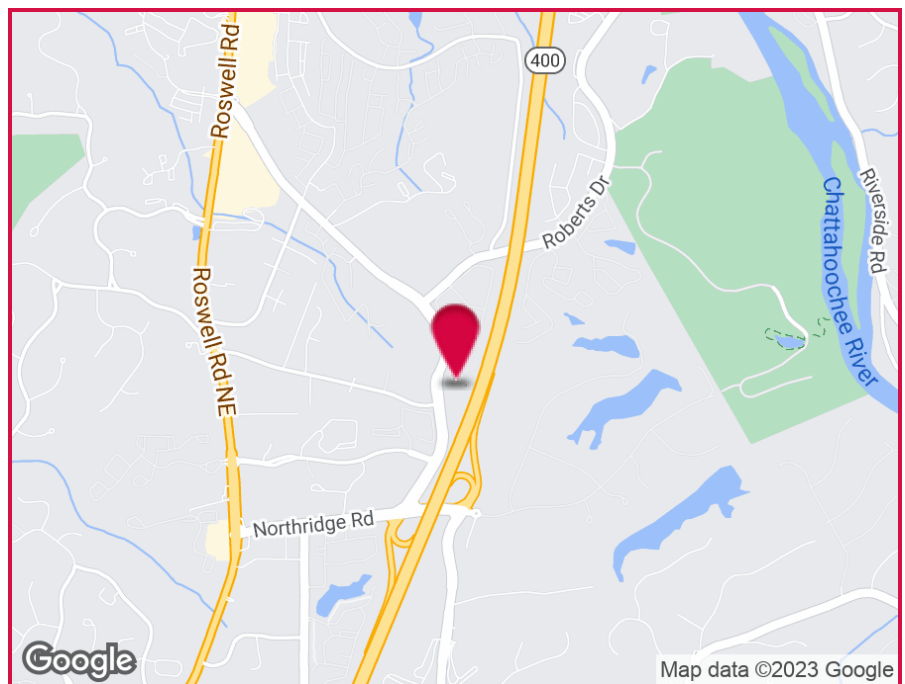

For More Information Contact:

BILL RANDOLPH

Vice President


404.942.2045

brandolph@kingindustrial.com

OFFICE CONDO FOR LEASE

2,000+/- to 4,000+/- SF Available
8275 Dunwoody Place, Atlanta, GA 30350

King Industrial
Realty, Inc.

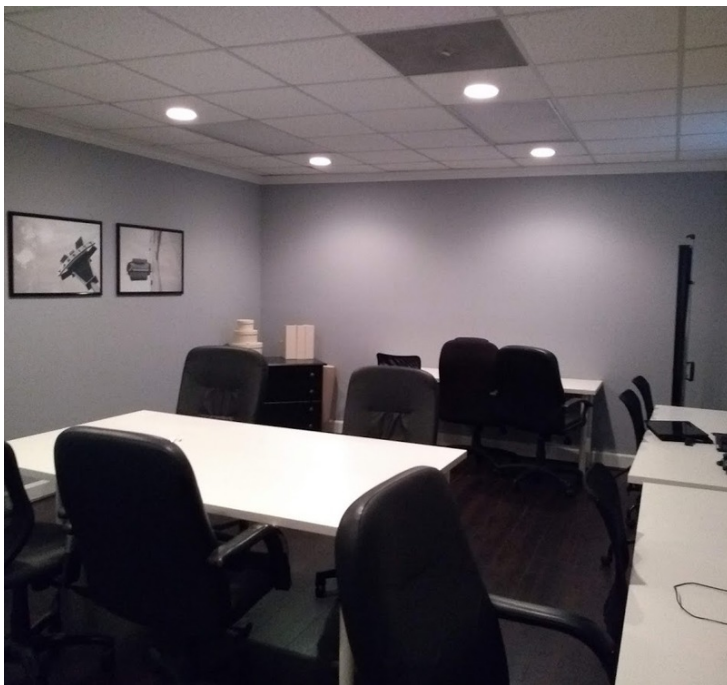

For More Information Contact:

BILL RANDOLPH

Vice President


404.942.2045

brandolph@kingindustrial.com

OFFICE BUILDING FOR LEASE
2,000+/- to 4,000+/- SF Available
8275 Dunwoody Place, Atlanta, GA 30350

King Industrial
Realty, Inc.

8275 Dunwoody Place
Layout Plan

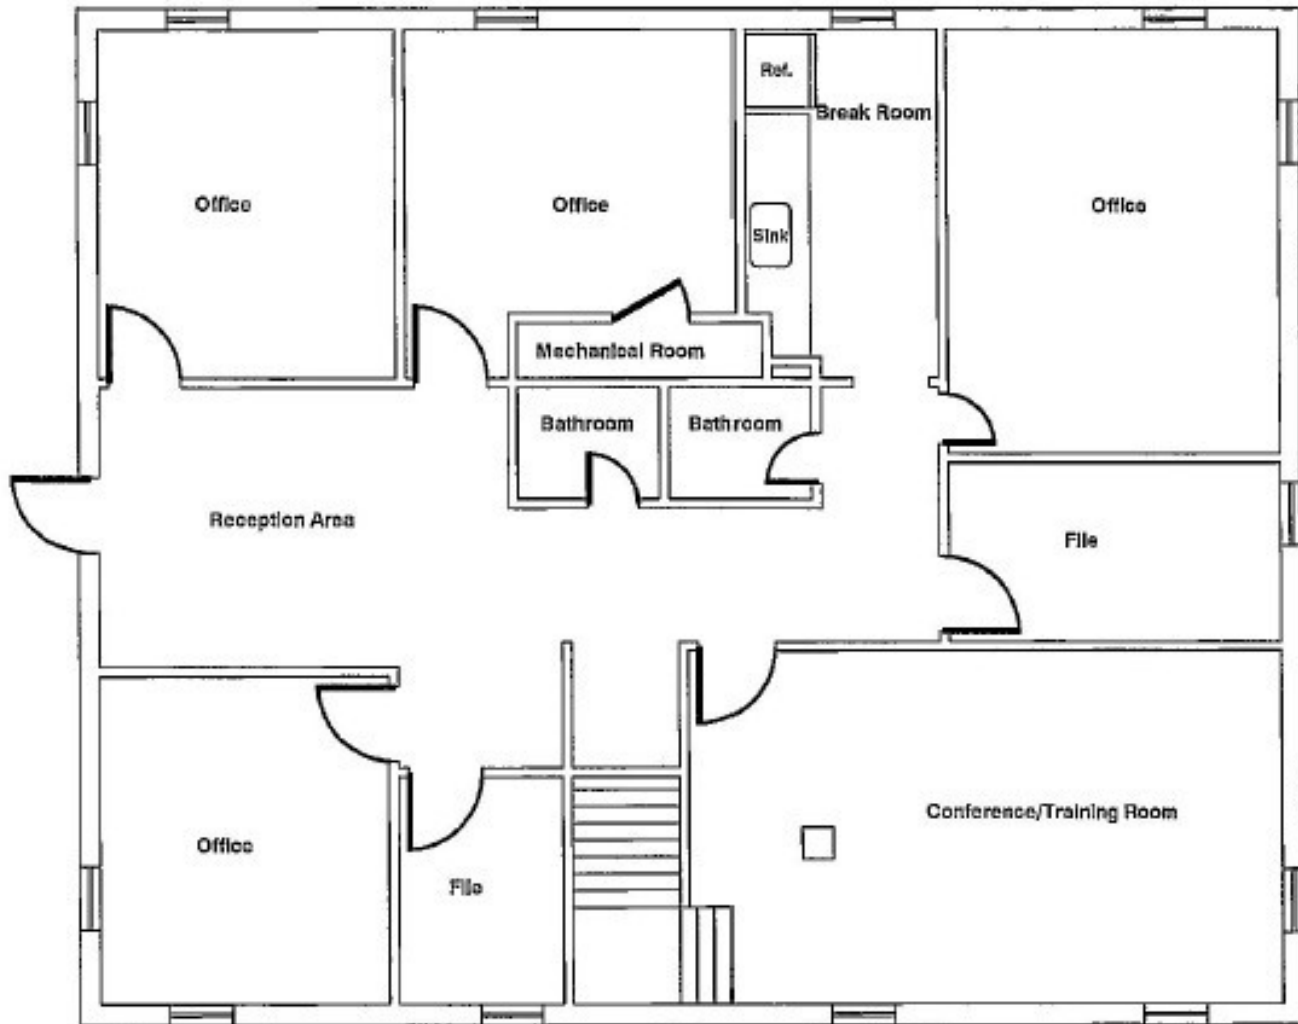

First Floor

Scale: 1/8"=1'-0"

For More Information Contact:

BILL RANDOLPH

Vice President


404.942.2045

brandolph@kingindustrial.com

OFFICE BUILDING FOR LEASE
2,000+/- to 4,000+/- SF Available
8275 Dunwoody Place, Atlanta, GA 30350



8275 Dunwoody Place
Layout Plan

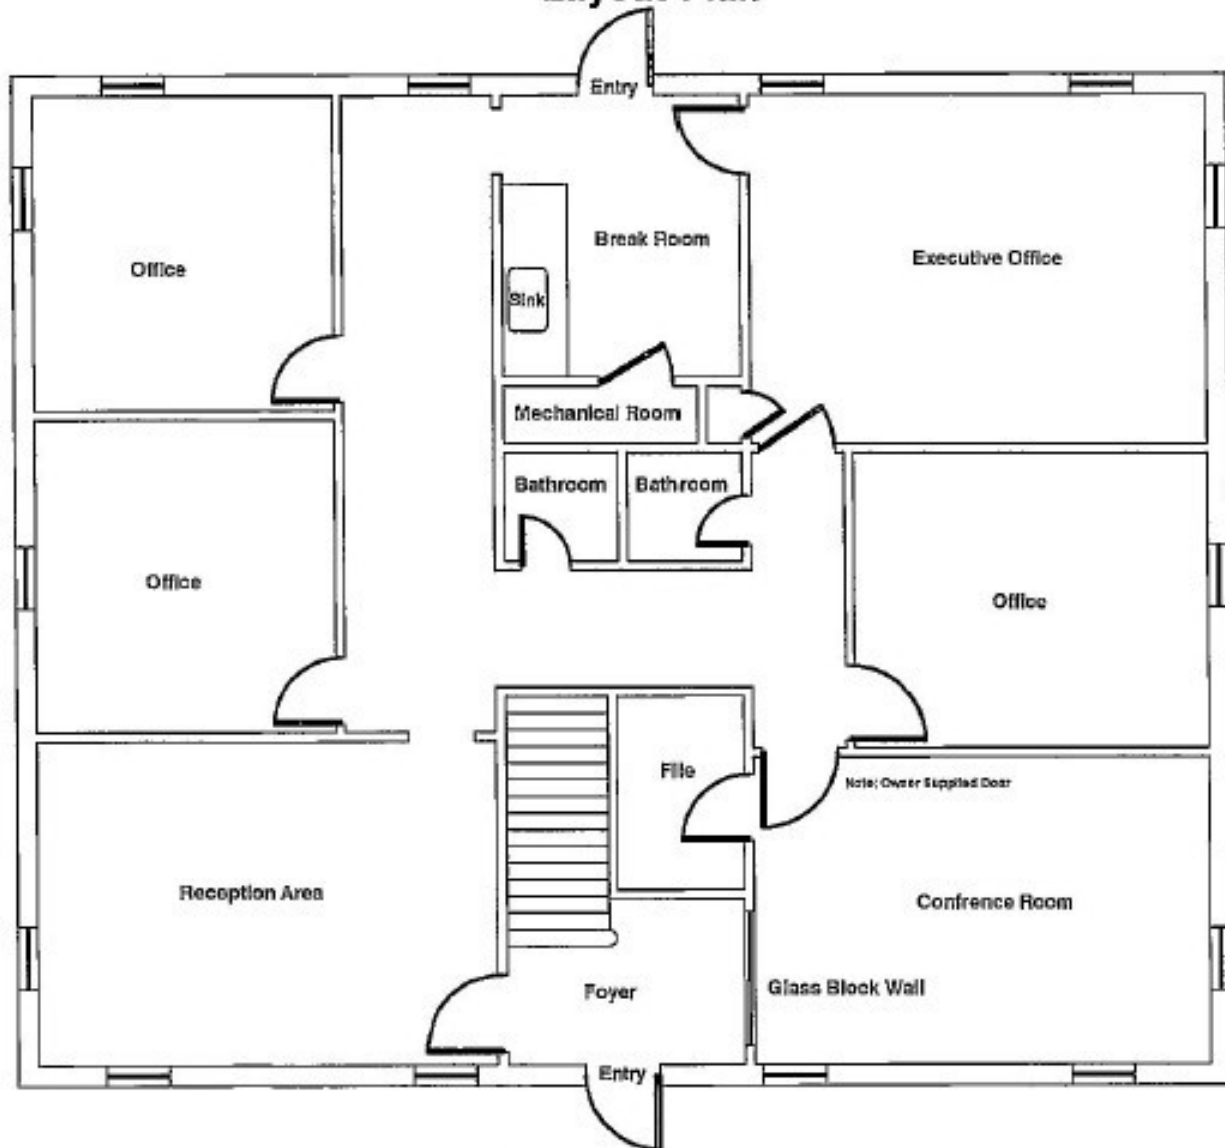

Second Floor

Scale: 1/8"=1'-0"

For More Information Contact:

BILL RANDOLPH

Vice President



404.942.2045

brandolph@kingindustrial.com

OFFICE CONDO FOR LEASE

2,000+/- to 4,000+/- SF Available
8275 Dunwoody Place, Atlanta, GA 30350

KING Industrial
Realty, Inc.

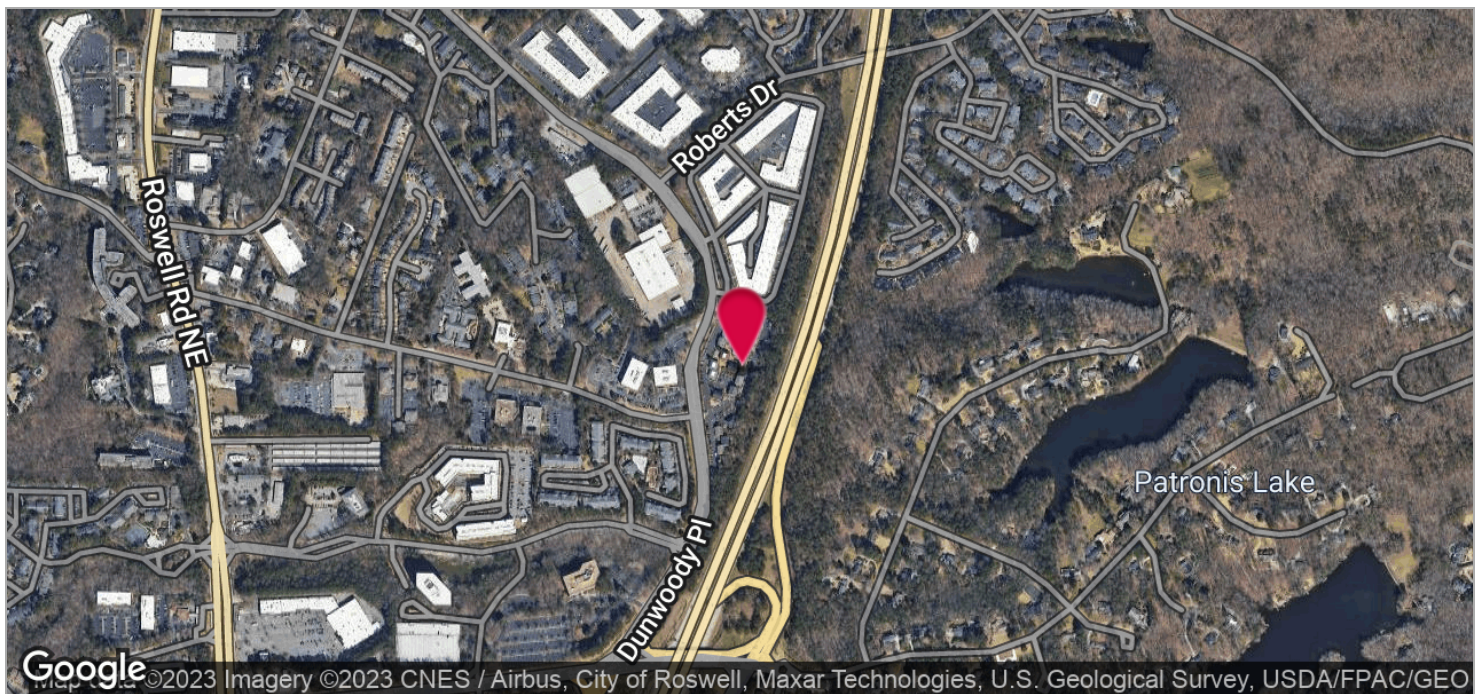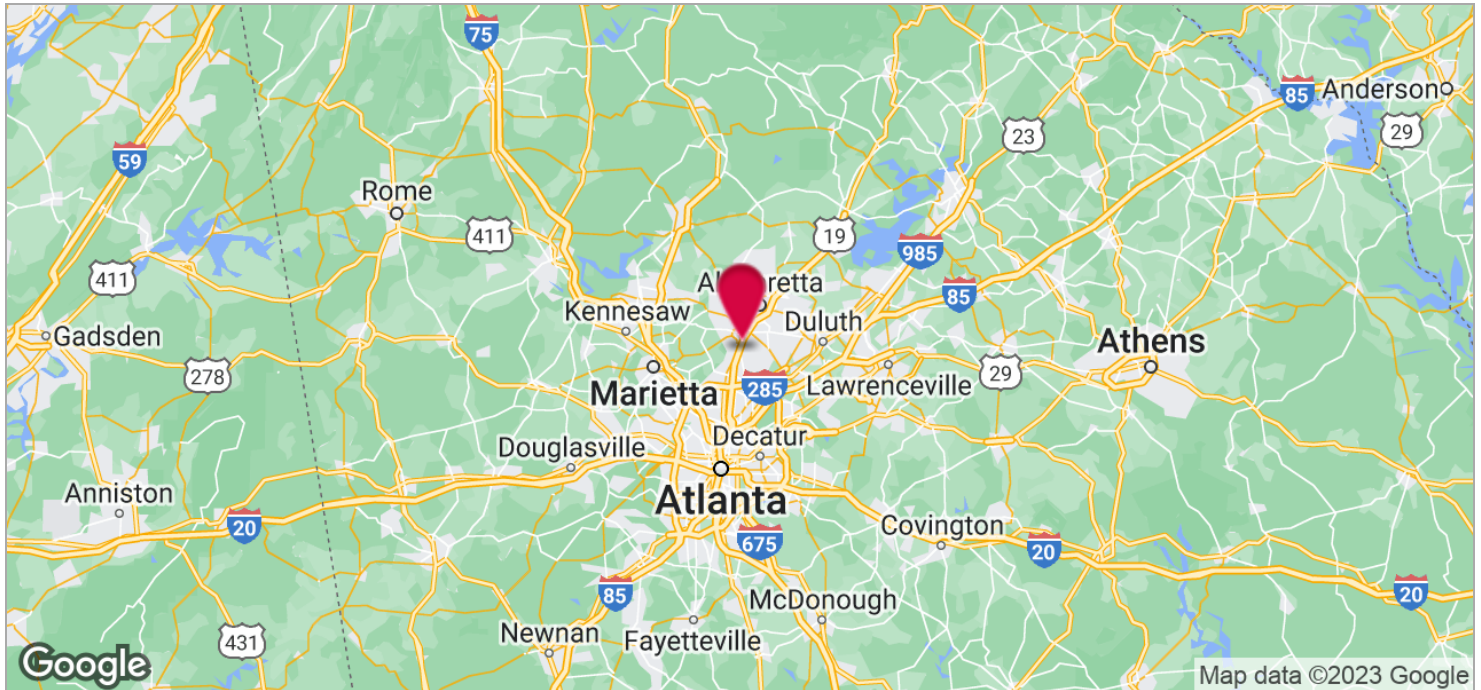

For More Information Contact:

BILL RANDOLPH

Vice President

404.942.2045

brandolph@kingindustrial.com